




Ranch Style Home

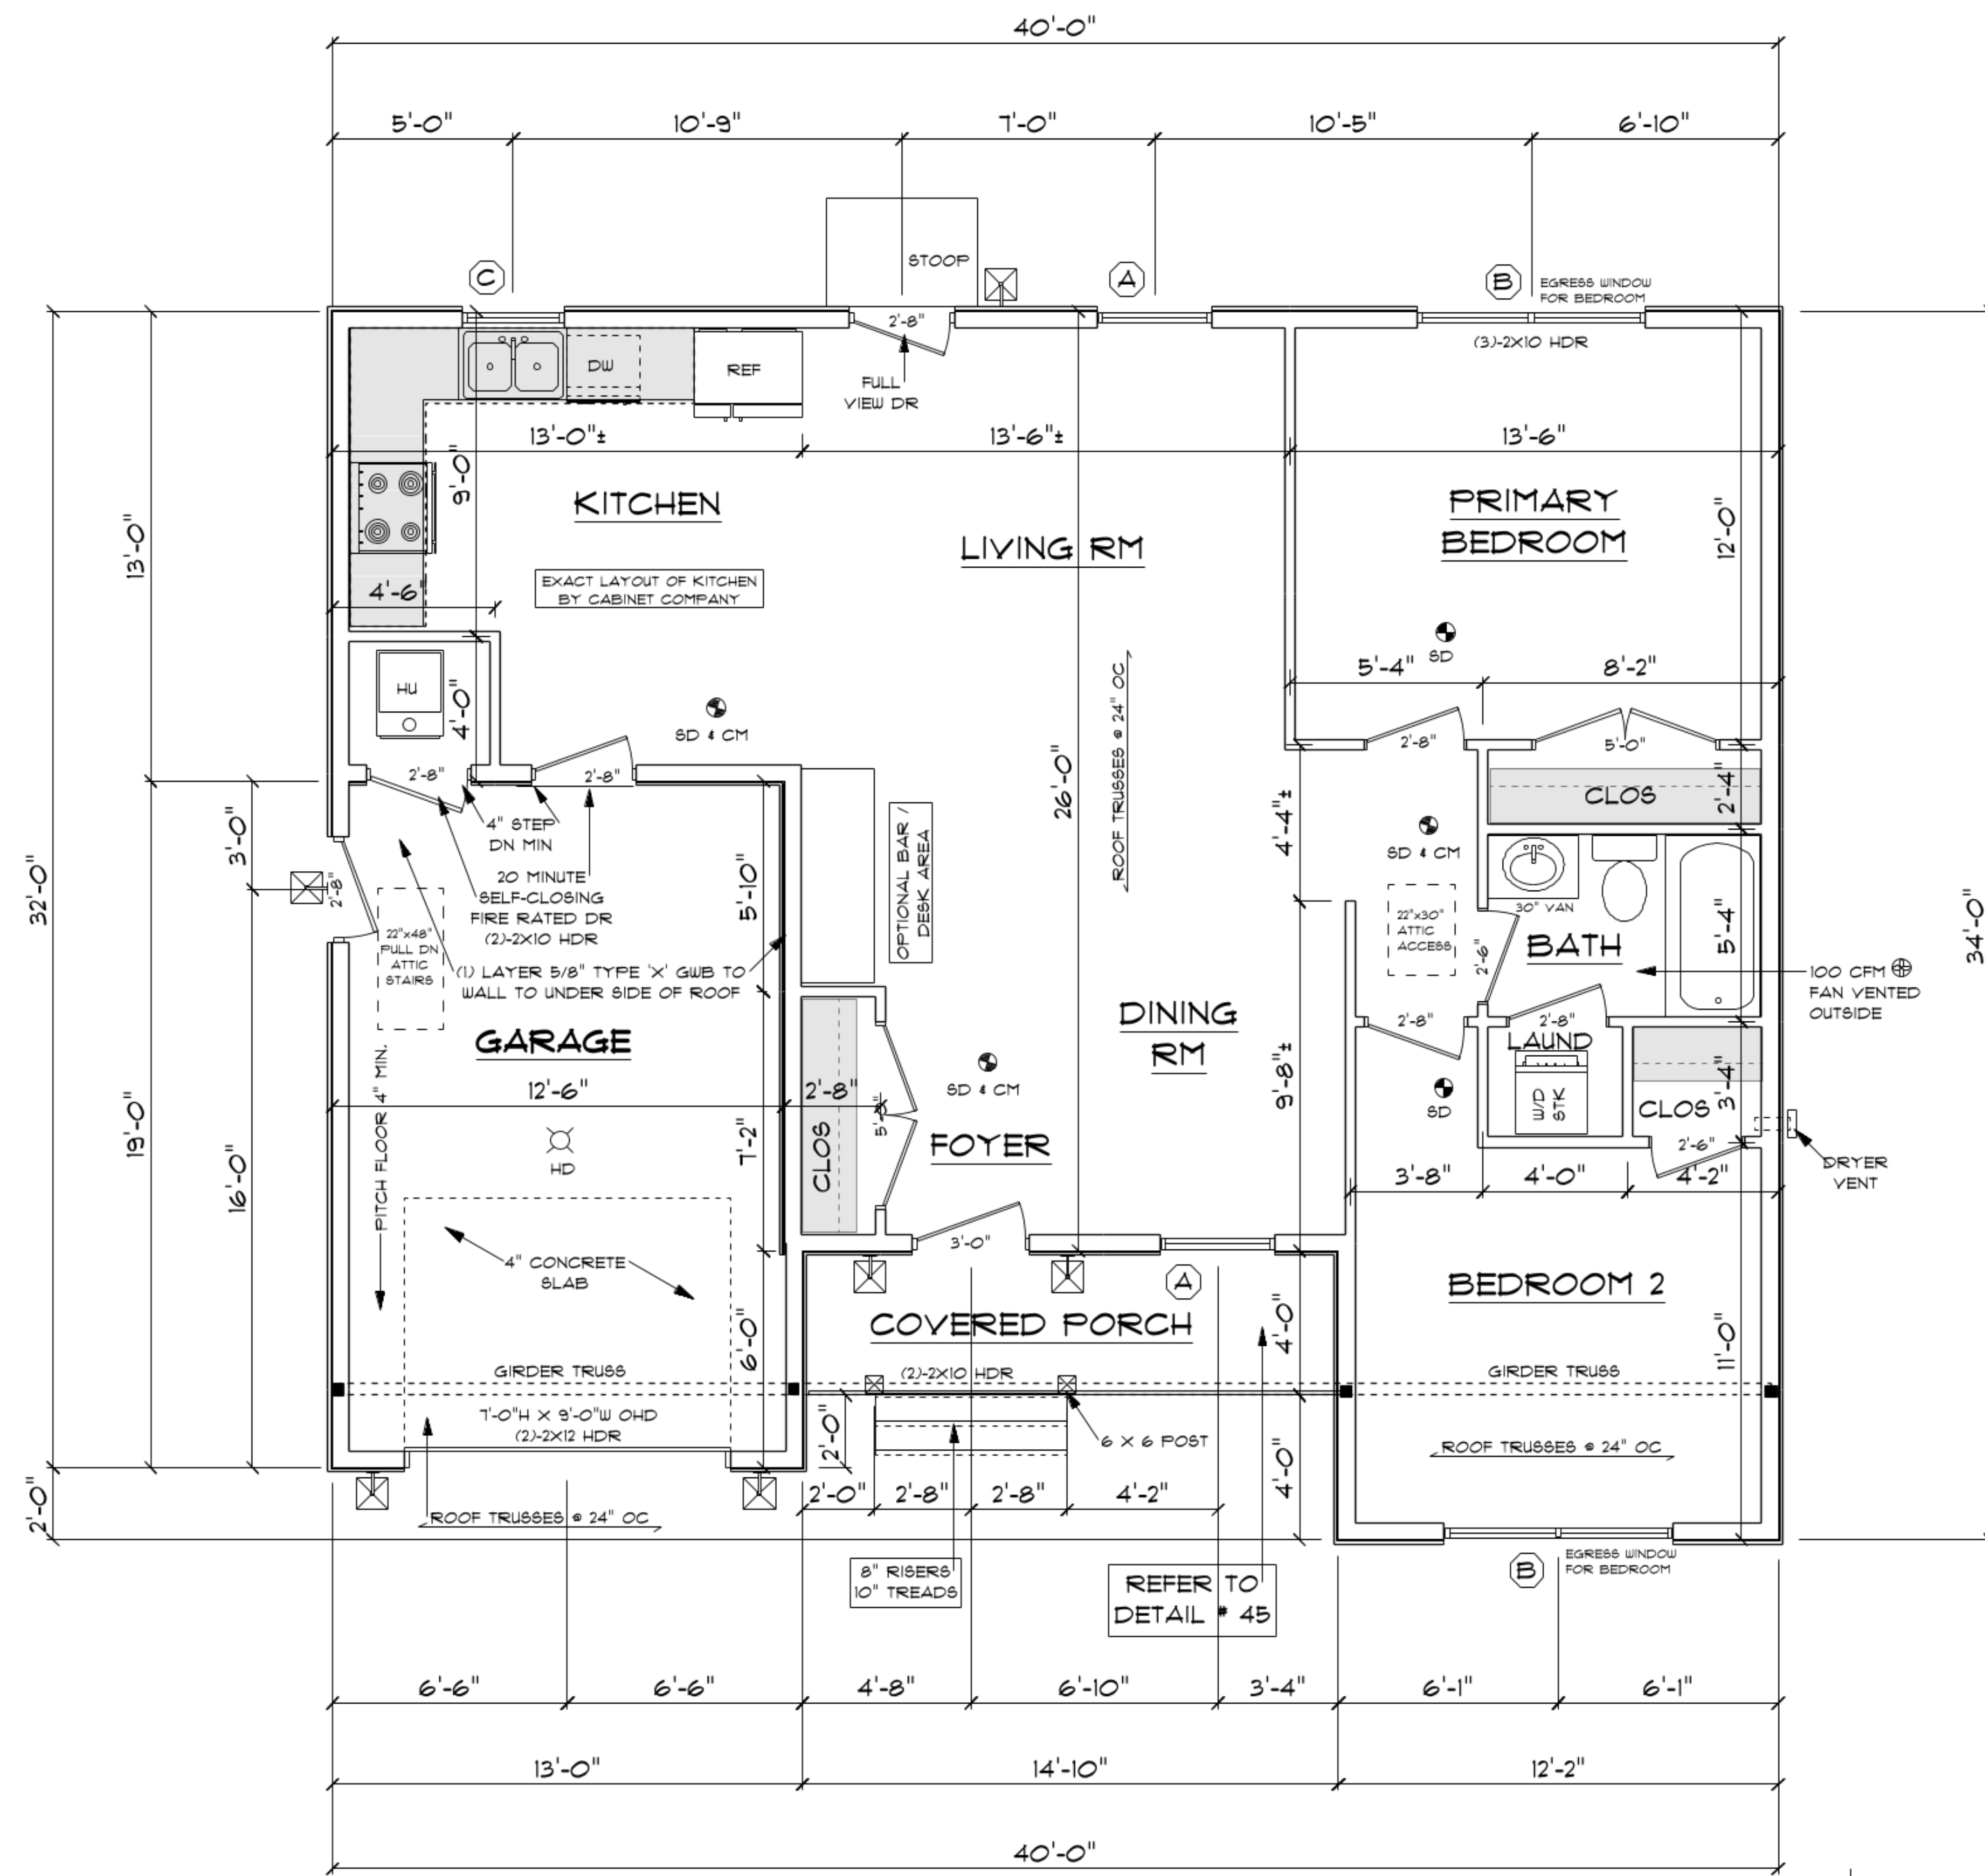


FLOOR PLAN 1/4"=1'-0"

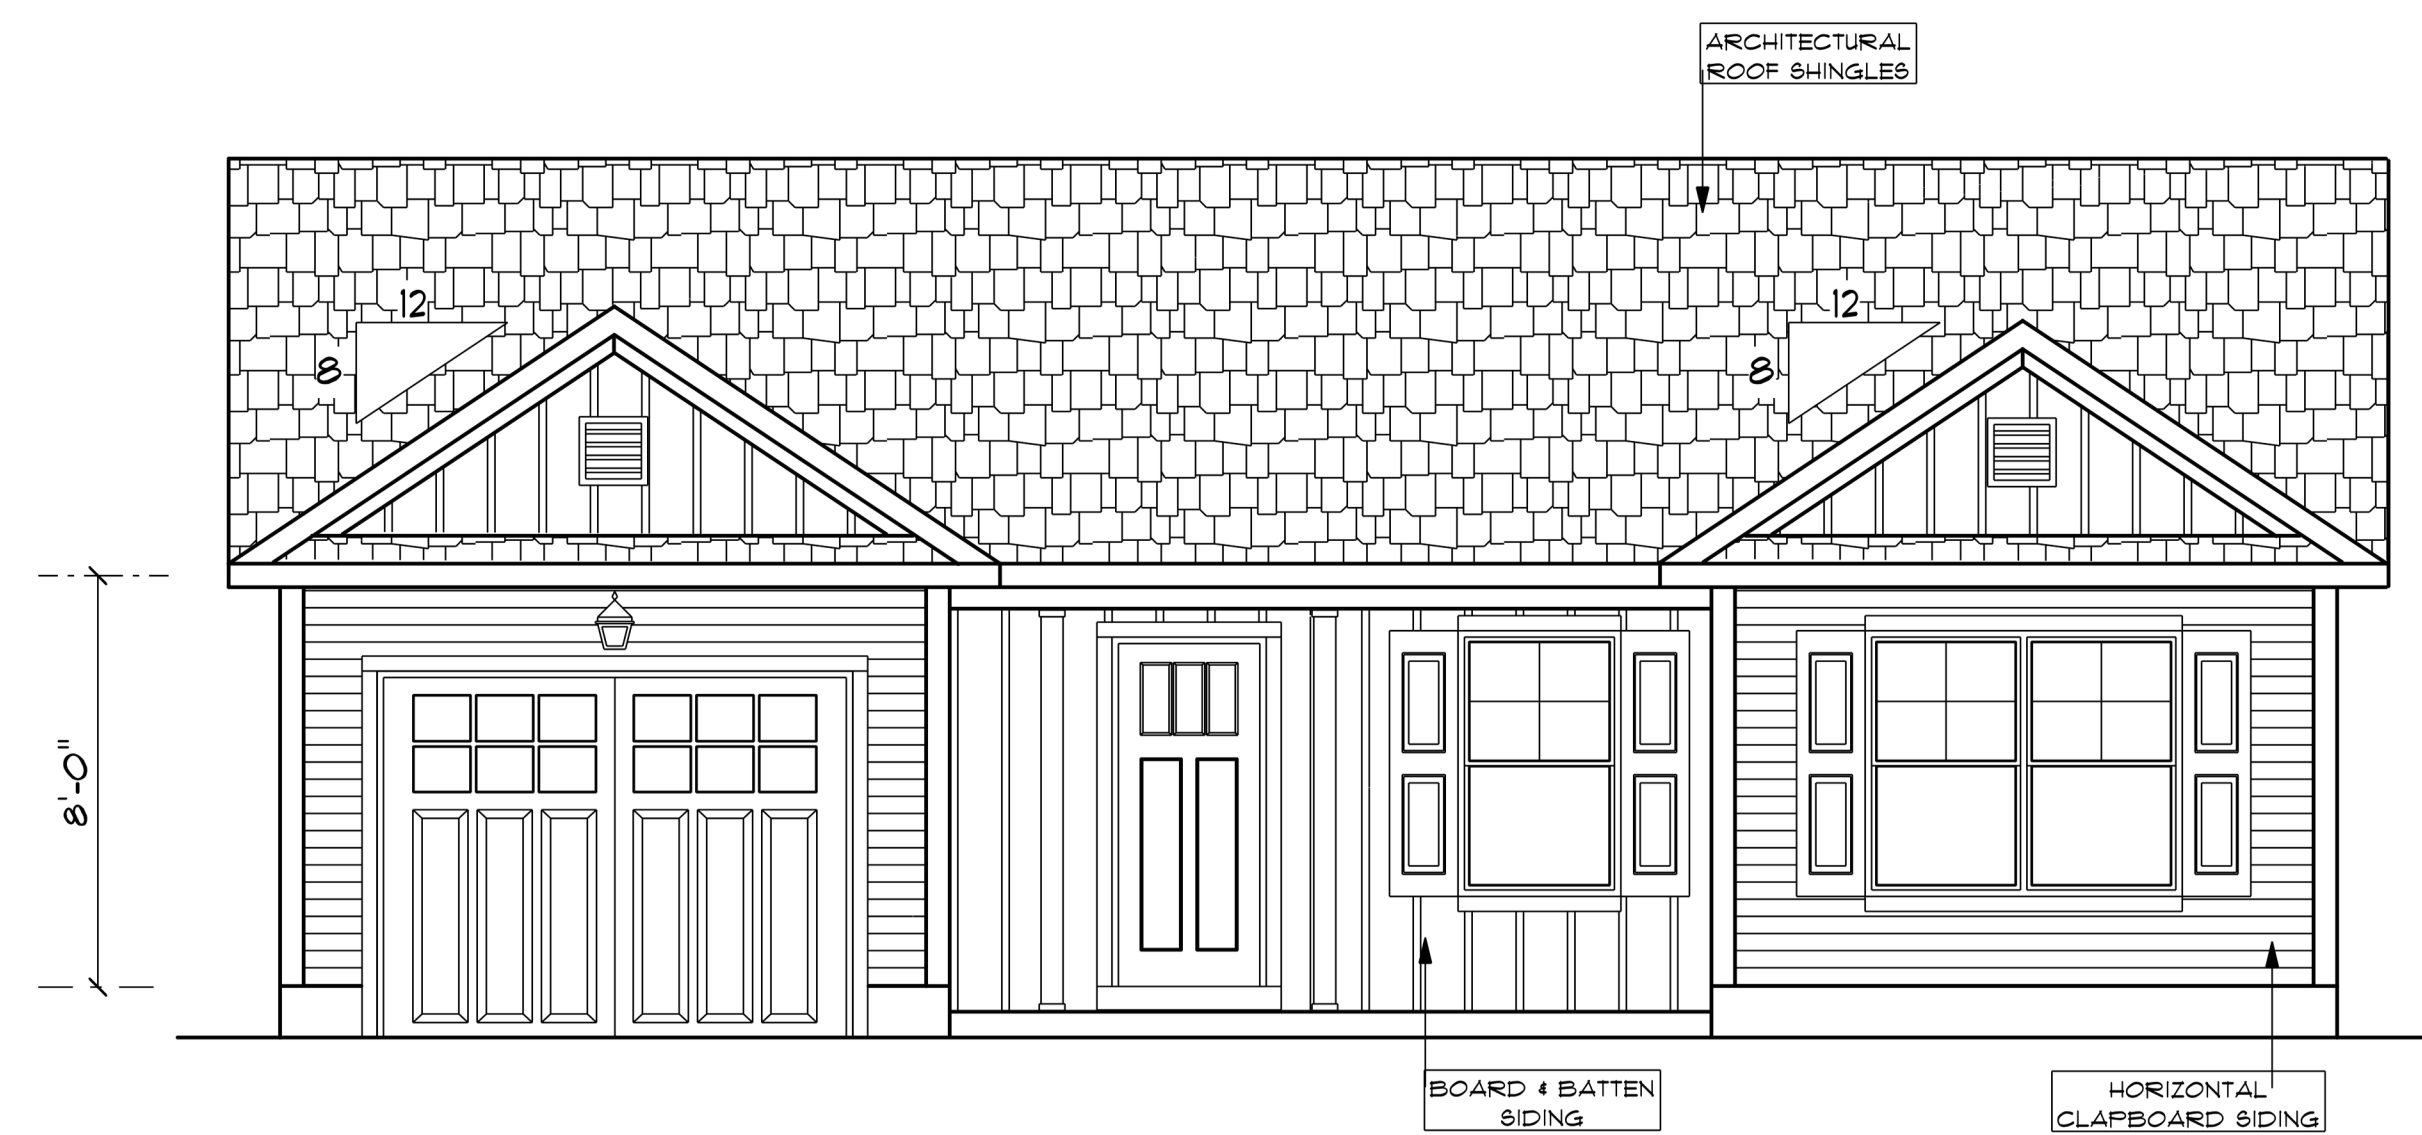


FRONT ELEVATION 1/4"=1'-0"

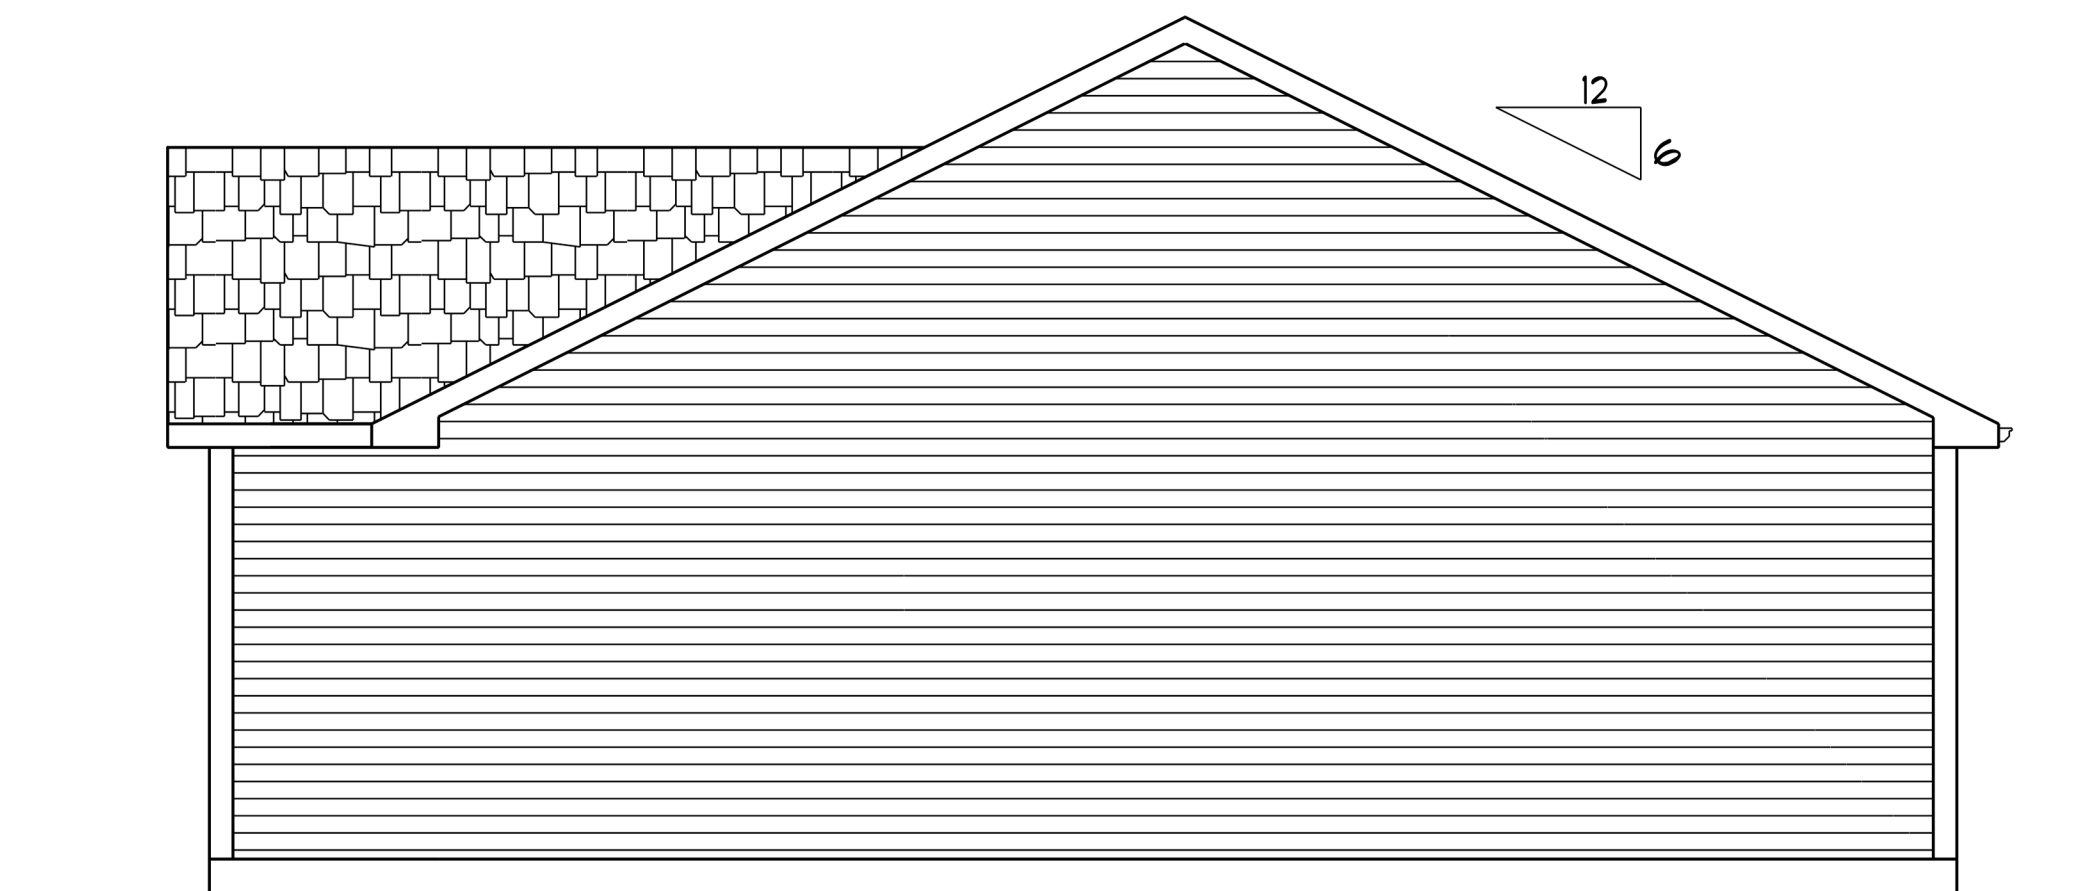

RIGHT SIDE ELEVATION 1/4"=1'-0"

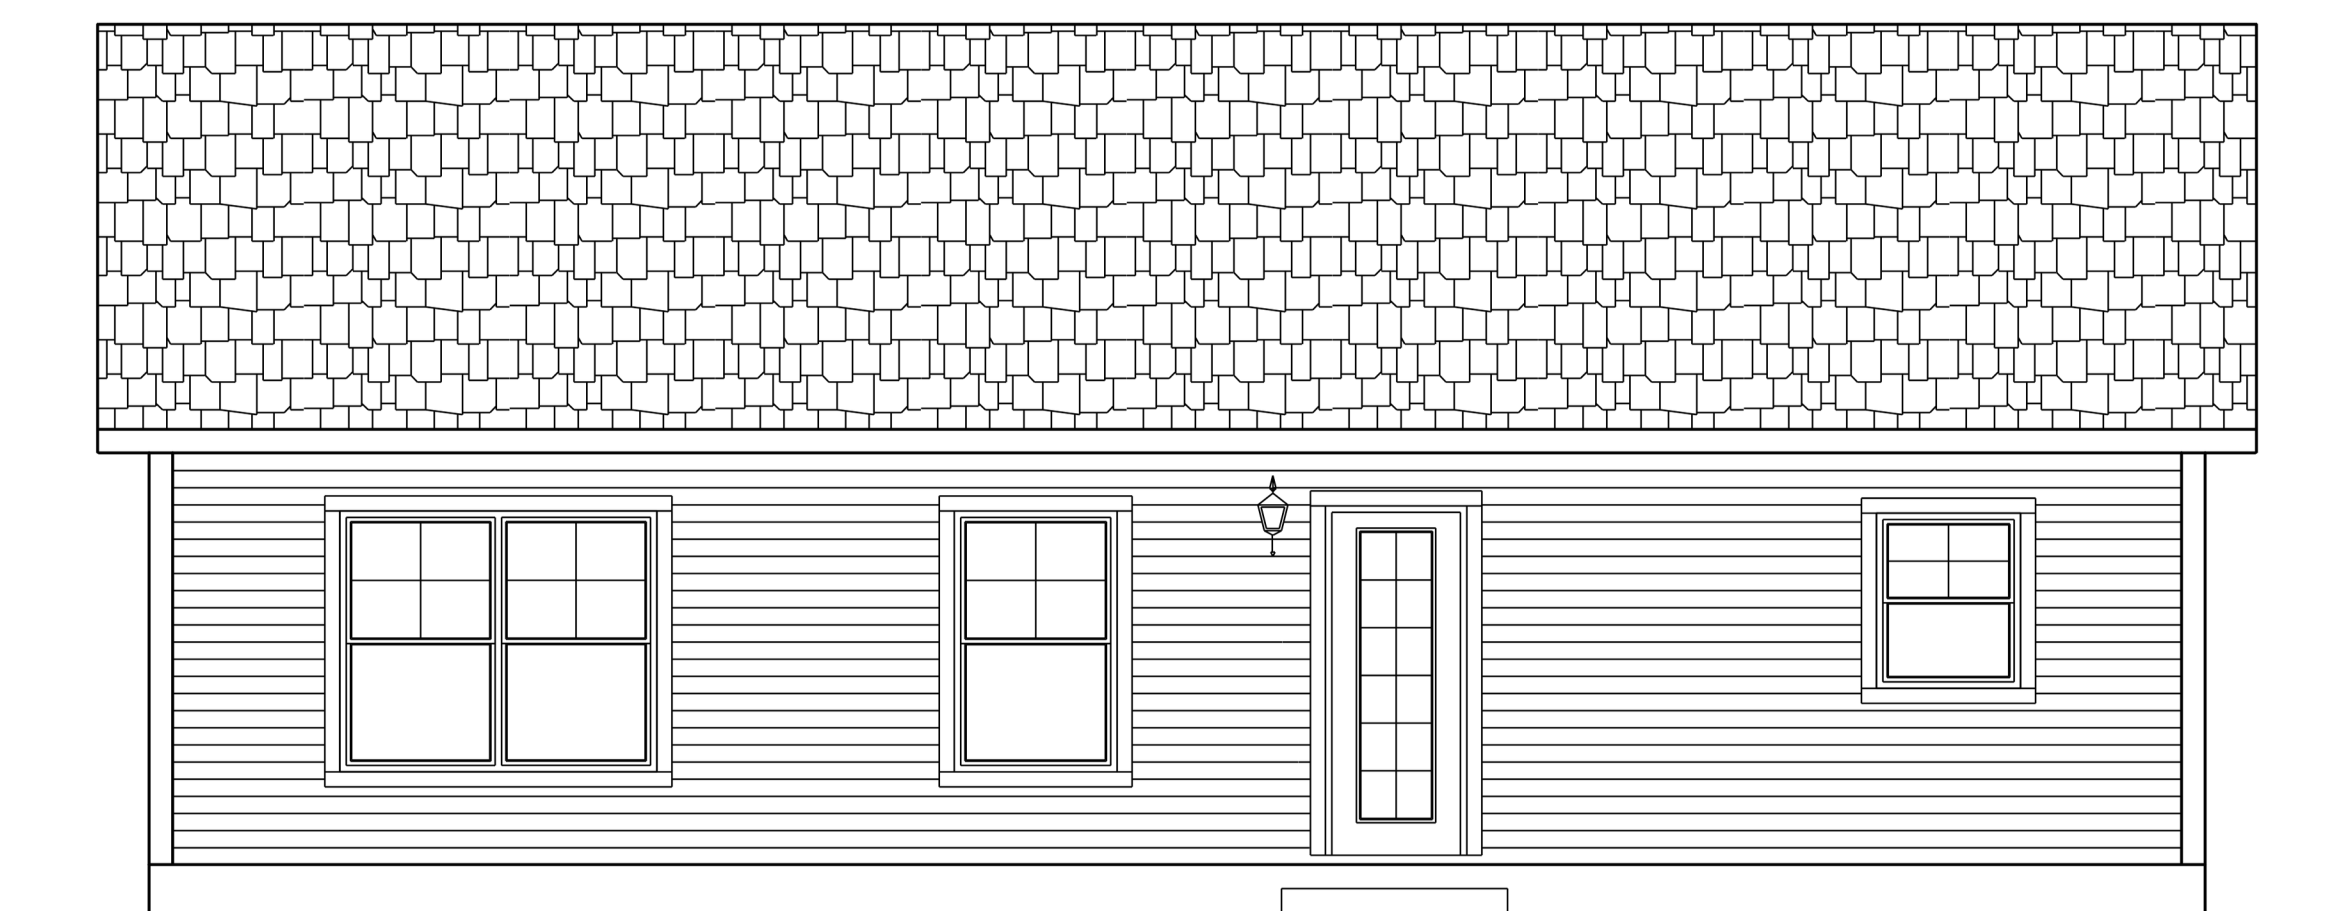

BACK ELEVATION 1/4"=1'-0"

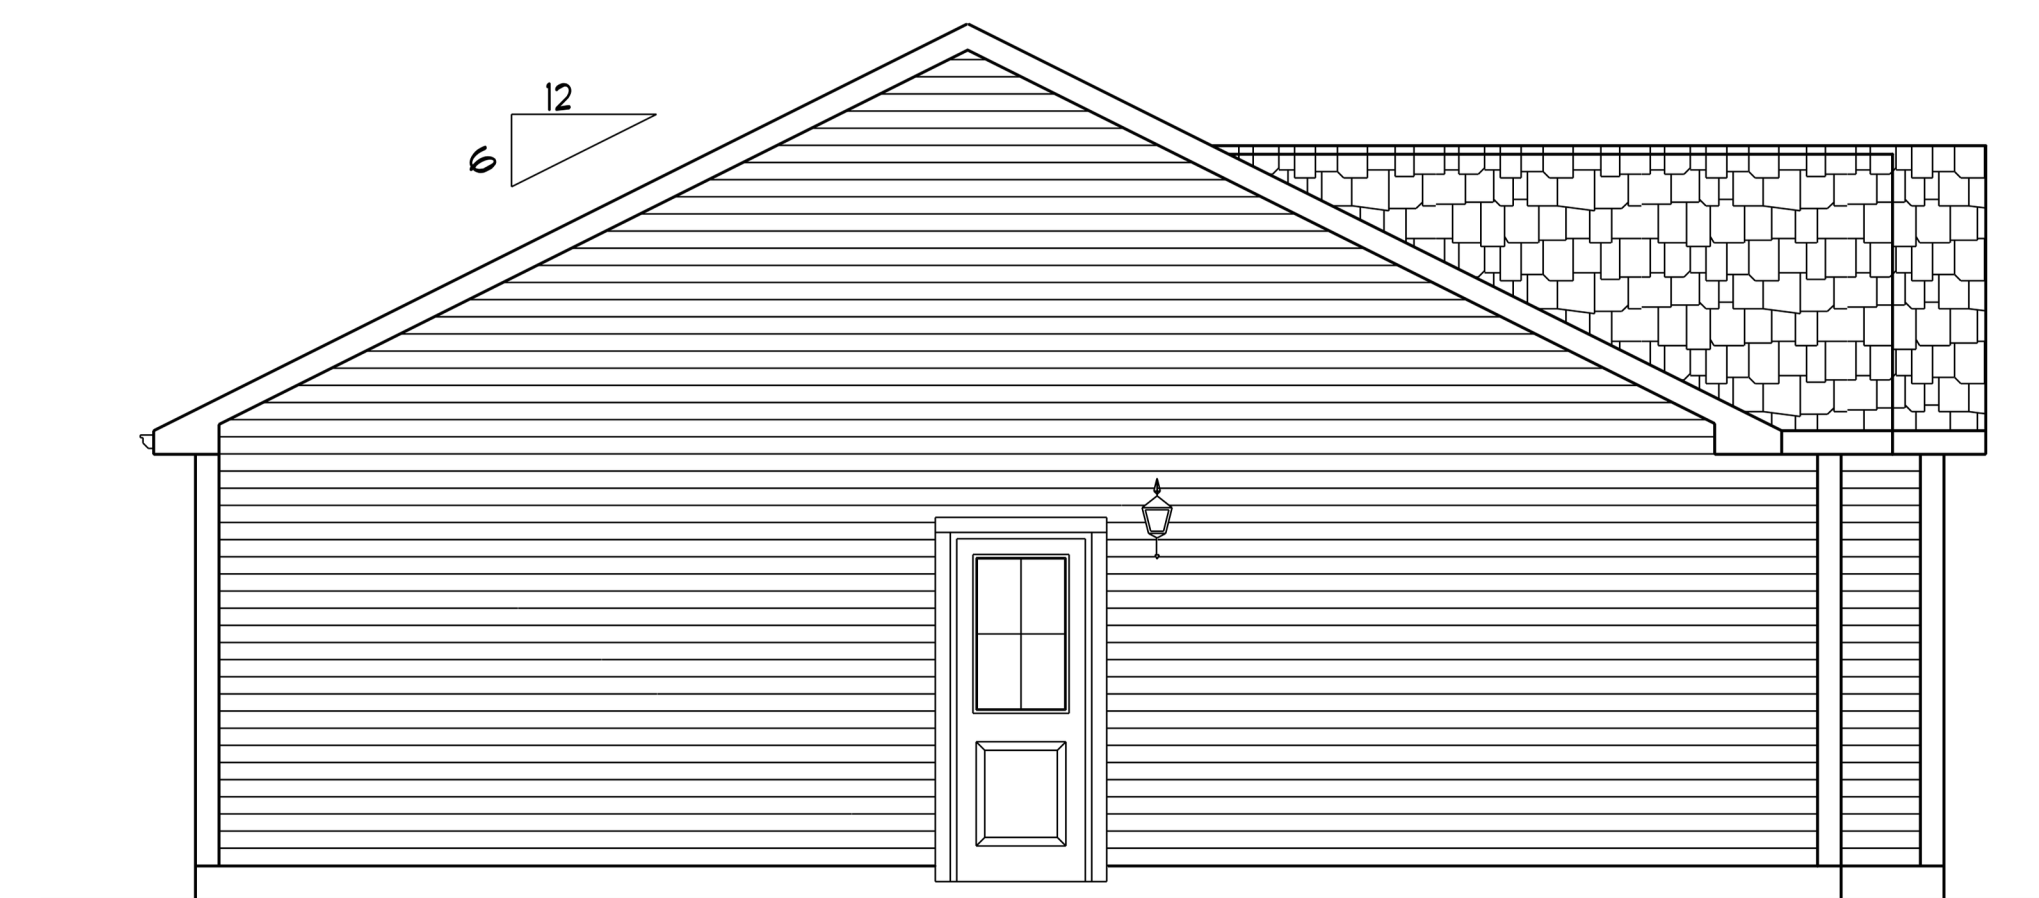

LEFT SIDE ELEVATION 1/4"=1'-0"